




COBB, LUNDQUIST & ATNIP
COMMERCIAL & INDUSTRIAL REALTORS®

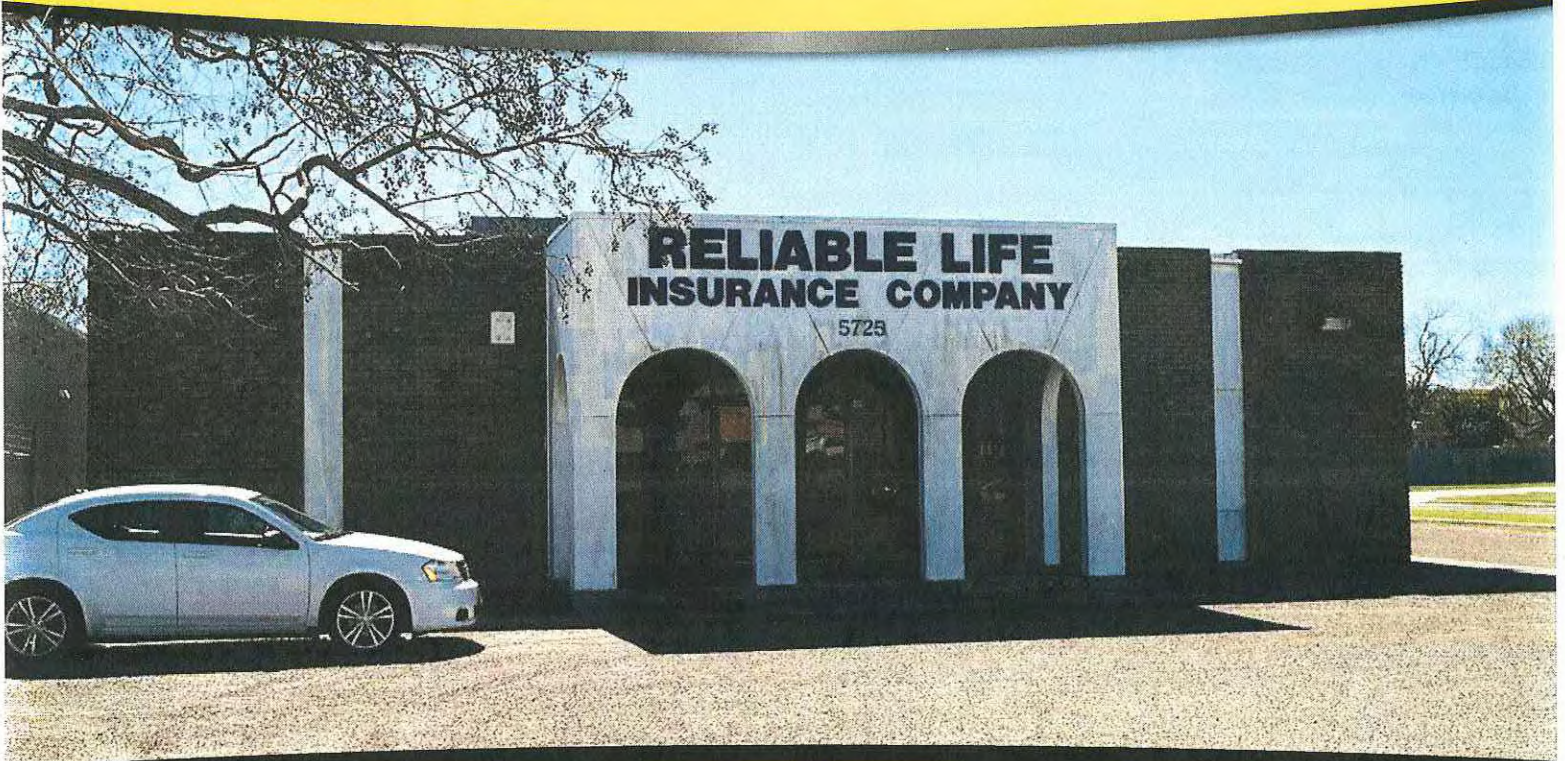

FOR LEASE


5725 Padre Island Dr S, Corpus Christi, TX 78412



COBB, LUNDQUIST & ATNIP

COMMERCIAL & INDUSTRIAL REALTORS®

5725 Padre Island Dr S, Corpus Christi, TX 78411-4758

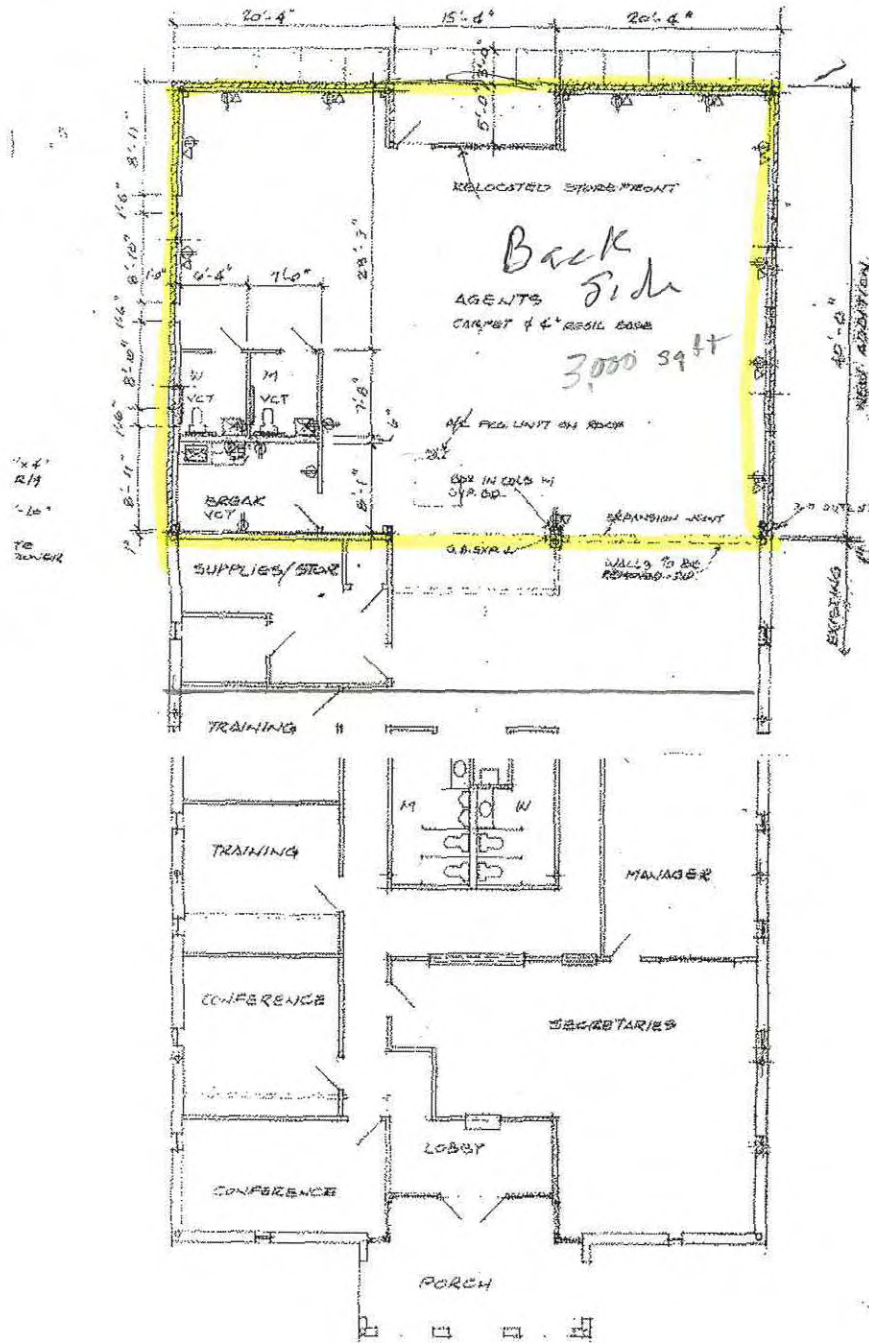

FLOOR PLAN
SCALE = 1/8" = 1'-0"

COBB, LUNDQUIST & ATNIP, INC.

Cliff Atnip

✉ cliff@cliffatnip.com

☎ 361.854.4448

This information has been secured from reliable sources, and although we do not guarantee it, we believe it to be correct. Offering is subject to prior sale, change or withdrawal without notice.